


This Space For Architect/Engineer Approval  
 Job Name \_\_\_\_\_ Date \_\_\_\_\_  
 Model Specified \_\_\_\_\_ Quantity \_\_\_\_\_  
 Customer/Wholesaler \_\_\_\_\_  
 Contractor \_\_\_\_\_  
 Architect/Engineer \_\_\_\_\_

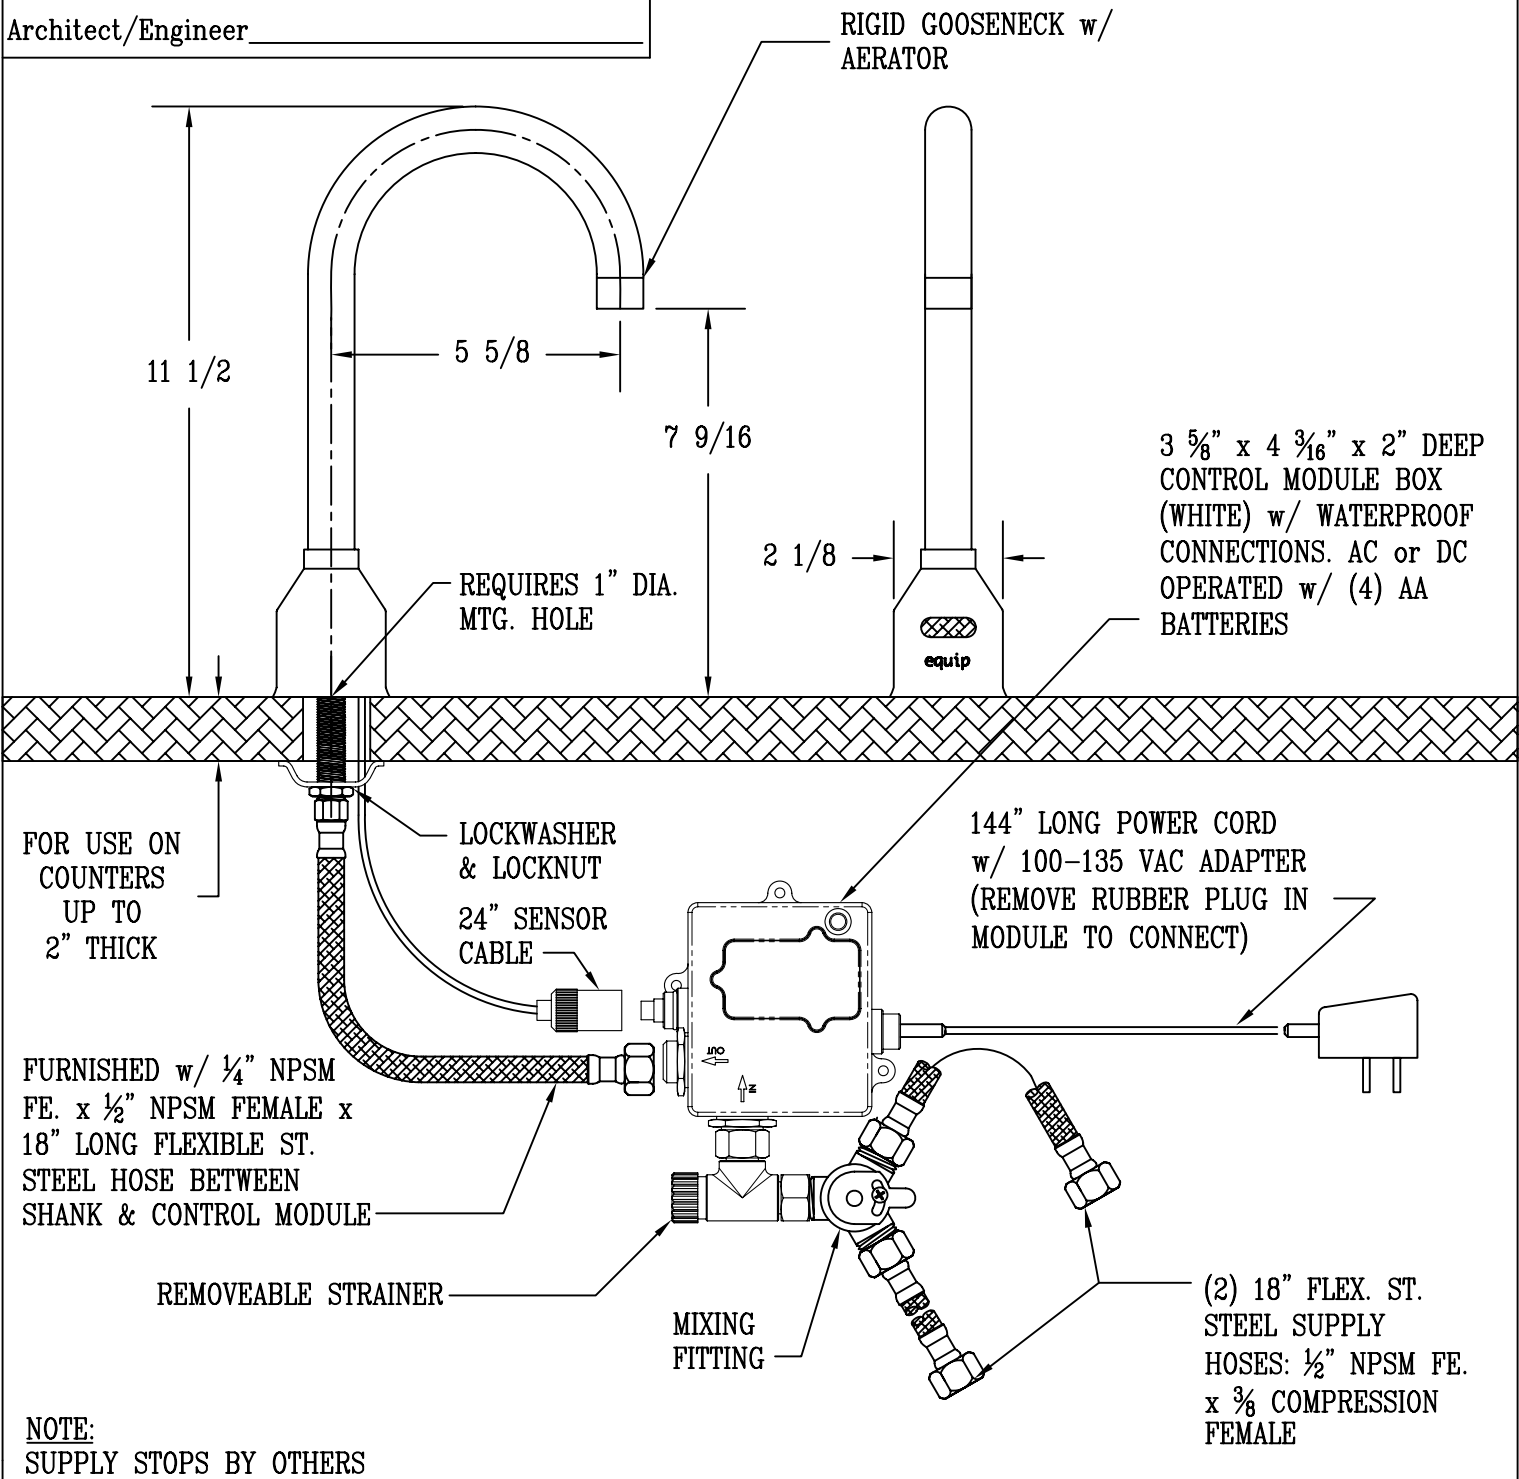

ADA COMPLIANT



MODEL NUMBER 5EF-1D-DG	DATE 07/10/08	SCALE NTS	DRAWN GEF	CHECKED JRM	APPROVED JHB
---------------------------	------------------	--------------	--------------	----------------	-----------------

equip Foodservice Accessories  
 P.O. BOX 1088, 2 SADDLEBACK COVE  
 TRAVELERS REST, SOUTH CAROLINA 29690  
 PHONE: 800.891.4808 FAX: 800.868.0084

DESCRIPTION  
 ELECTRONIC FAUCET: RIGID DECK MOUNT  
 GOOSENECK w/ AERATOR, AC-DC CONTROL  
 MODULE, TEMPERATURE CONTROL MIXING VALVE,  
 & 18" LONG HOT & COLD SUPPLY STOP FLEX. CONNECTORS